


**POCKET INSTALLER NOTE**

- 1 - POCKET MUST BE INSTALLED LEVEL AND PARALLEL TO WINDOW WALL.
- 2 - POCKET FASTENERS MUST NOT INTERFERE WITH BRACKET LOCATIONS.


#16 GA PAINTLOC STEEL  
#5113 POCKET

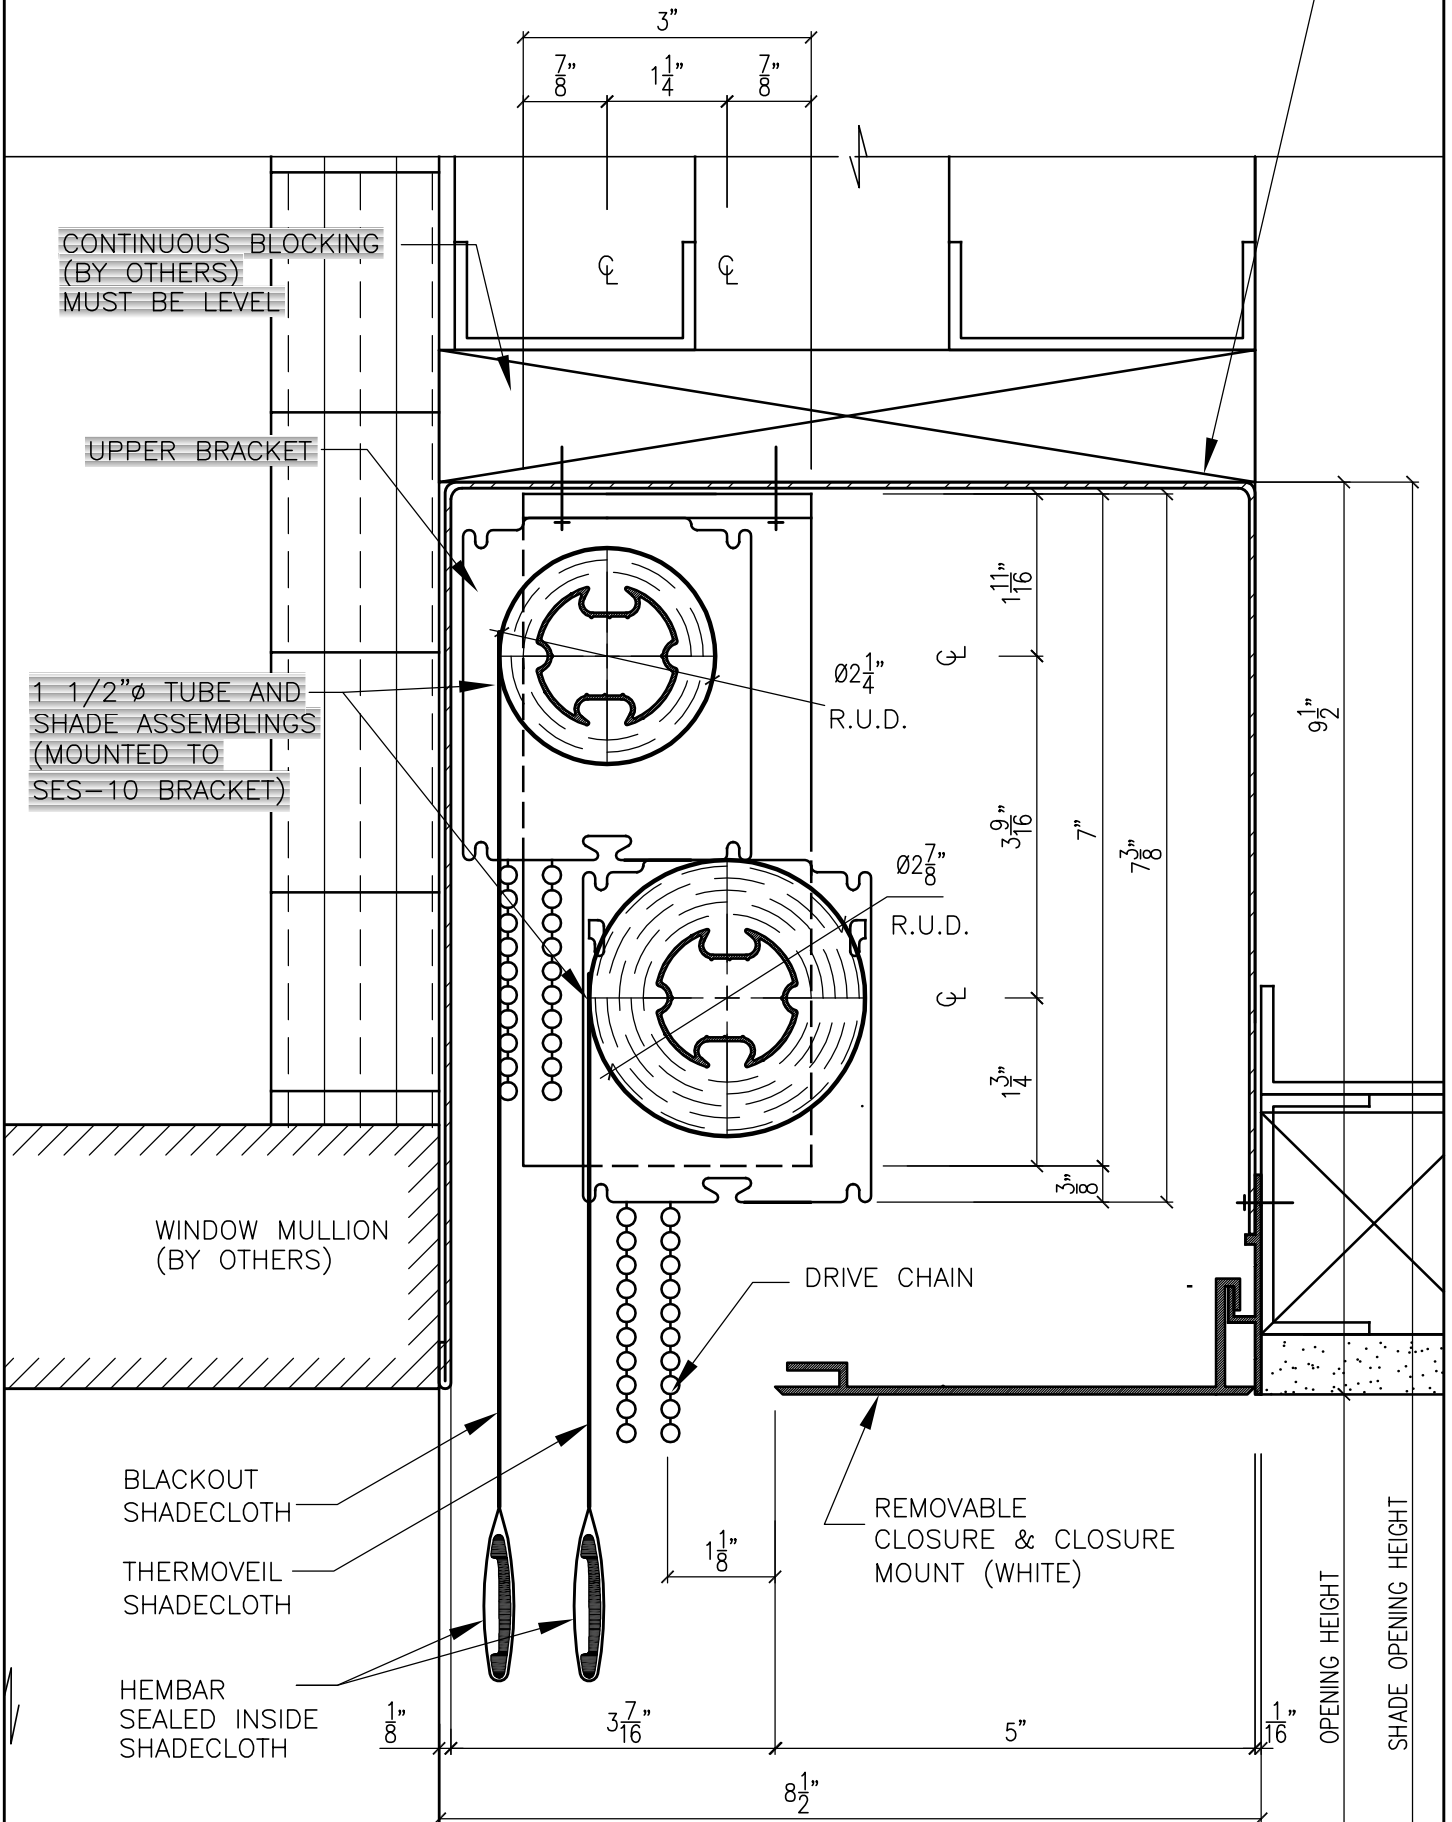

**1**

**TYPICAL SECTION**

SCALE: 1/2 FULL SIZE

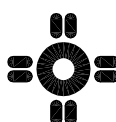

**MechoShade Systems, Inc.**  
42-03 35th Street  
Long Island City, NY 11101  
Tel: 718-729-2020  
Fax: 718-729-2941

JOB	1			
TITLE	REV	DATE	BY	DESCRIPTION
ARCHITECT	DATE		JOB No.	
DEALER	SCALE	PROPOSAL No.		
DWN. BY	SHEET No.	OF	DWG No.	