




PRINTS				
REV	DATE	BY	TO	DATE
4	1	APPL	DLR	06/28

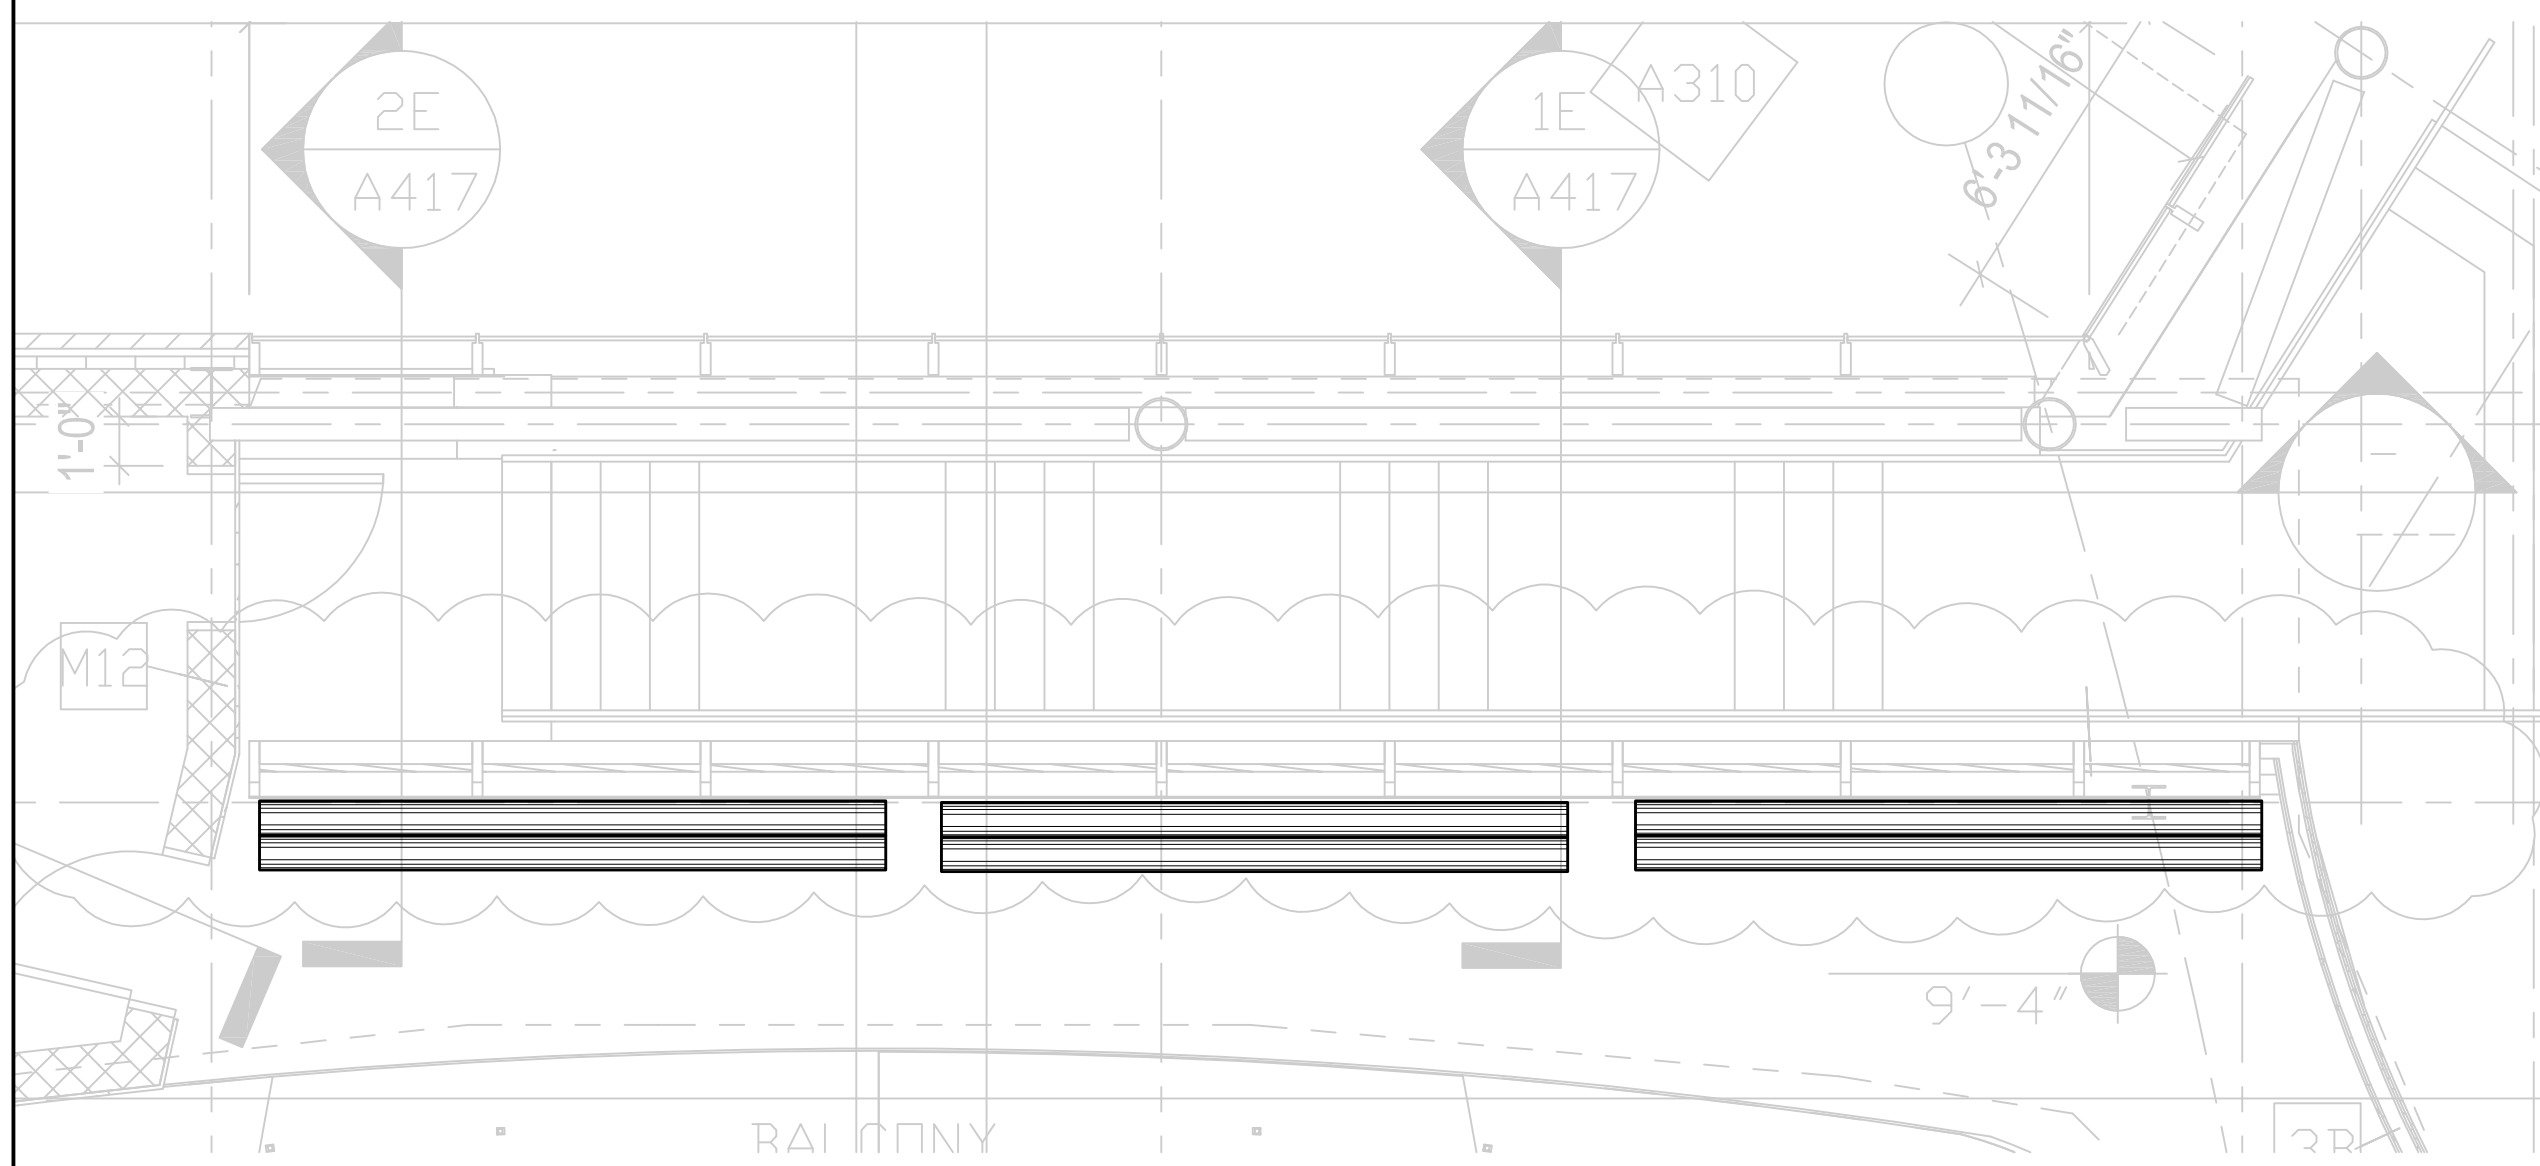


4 PLAN
SCALE: 1/14"=1'-0"

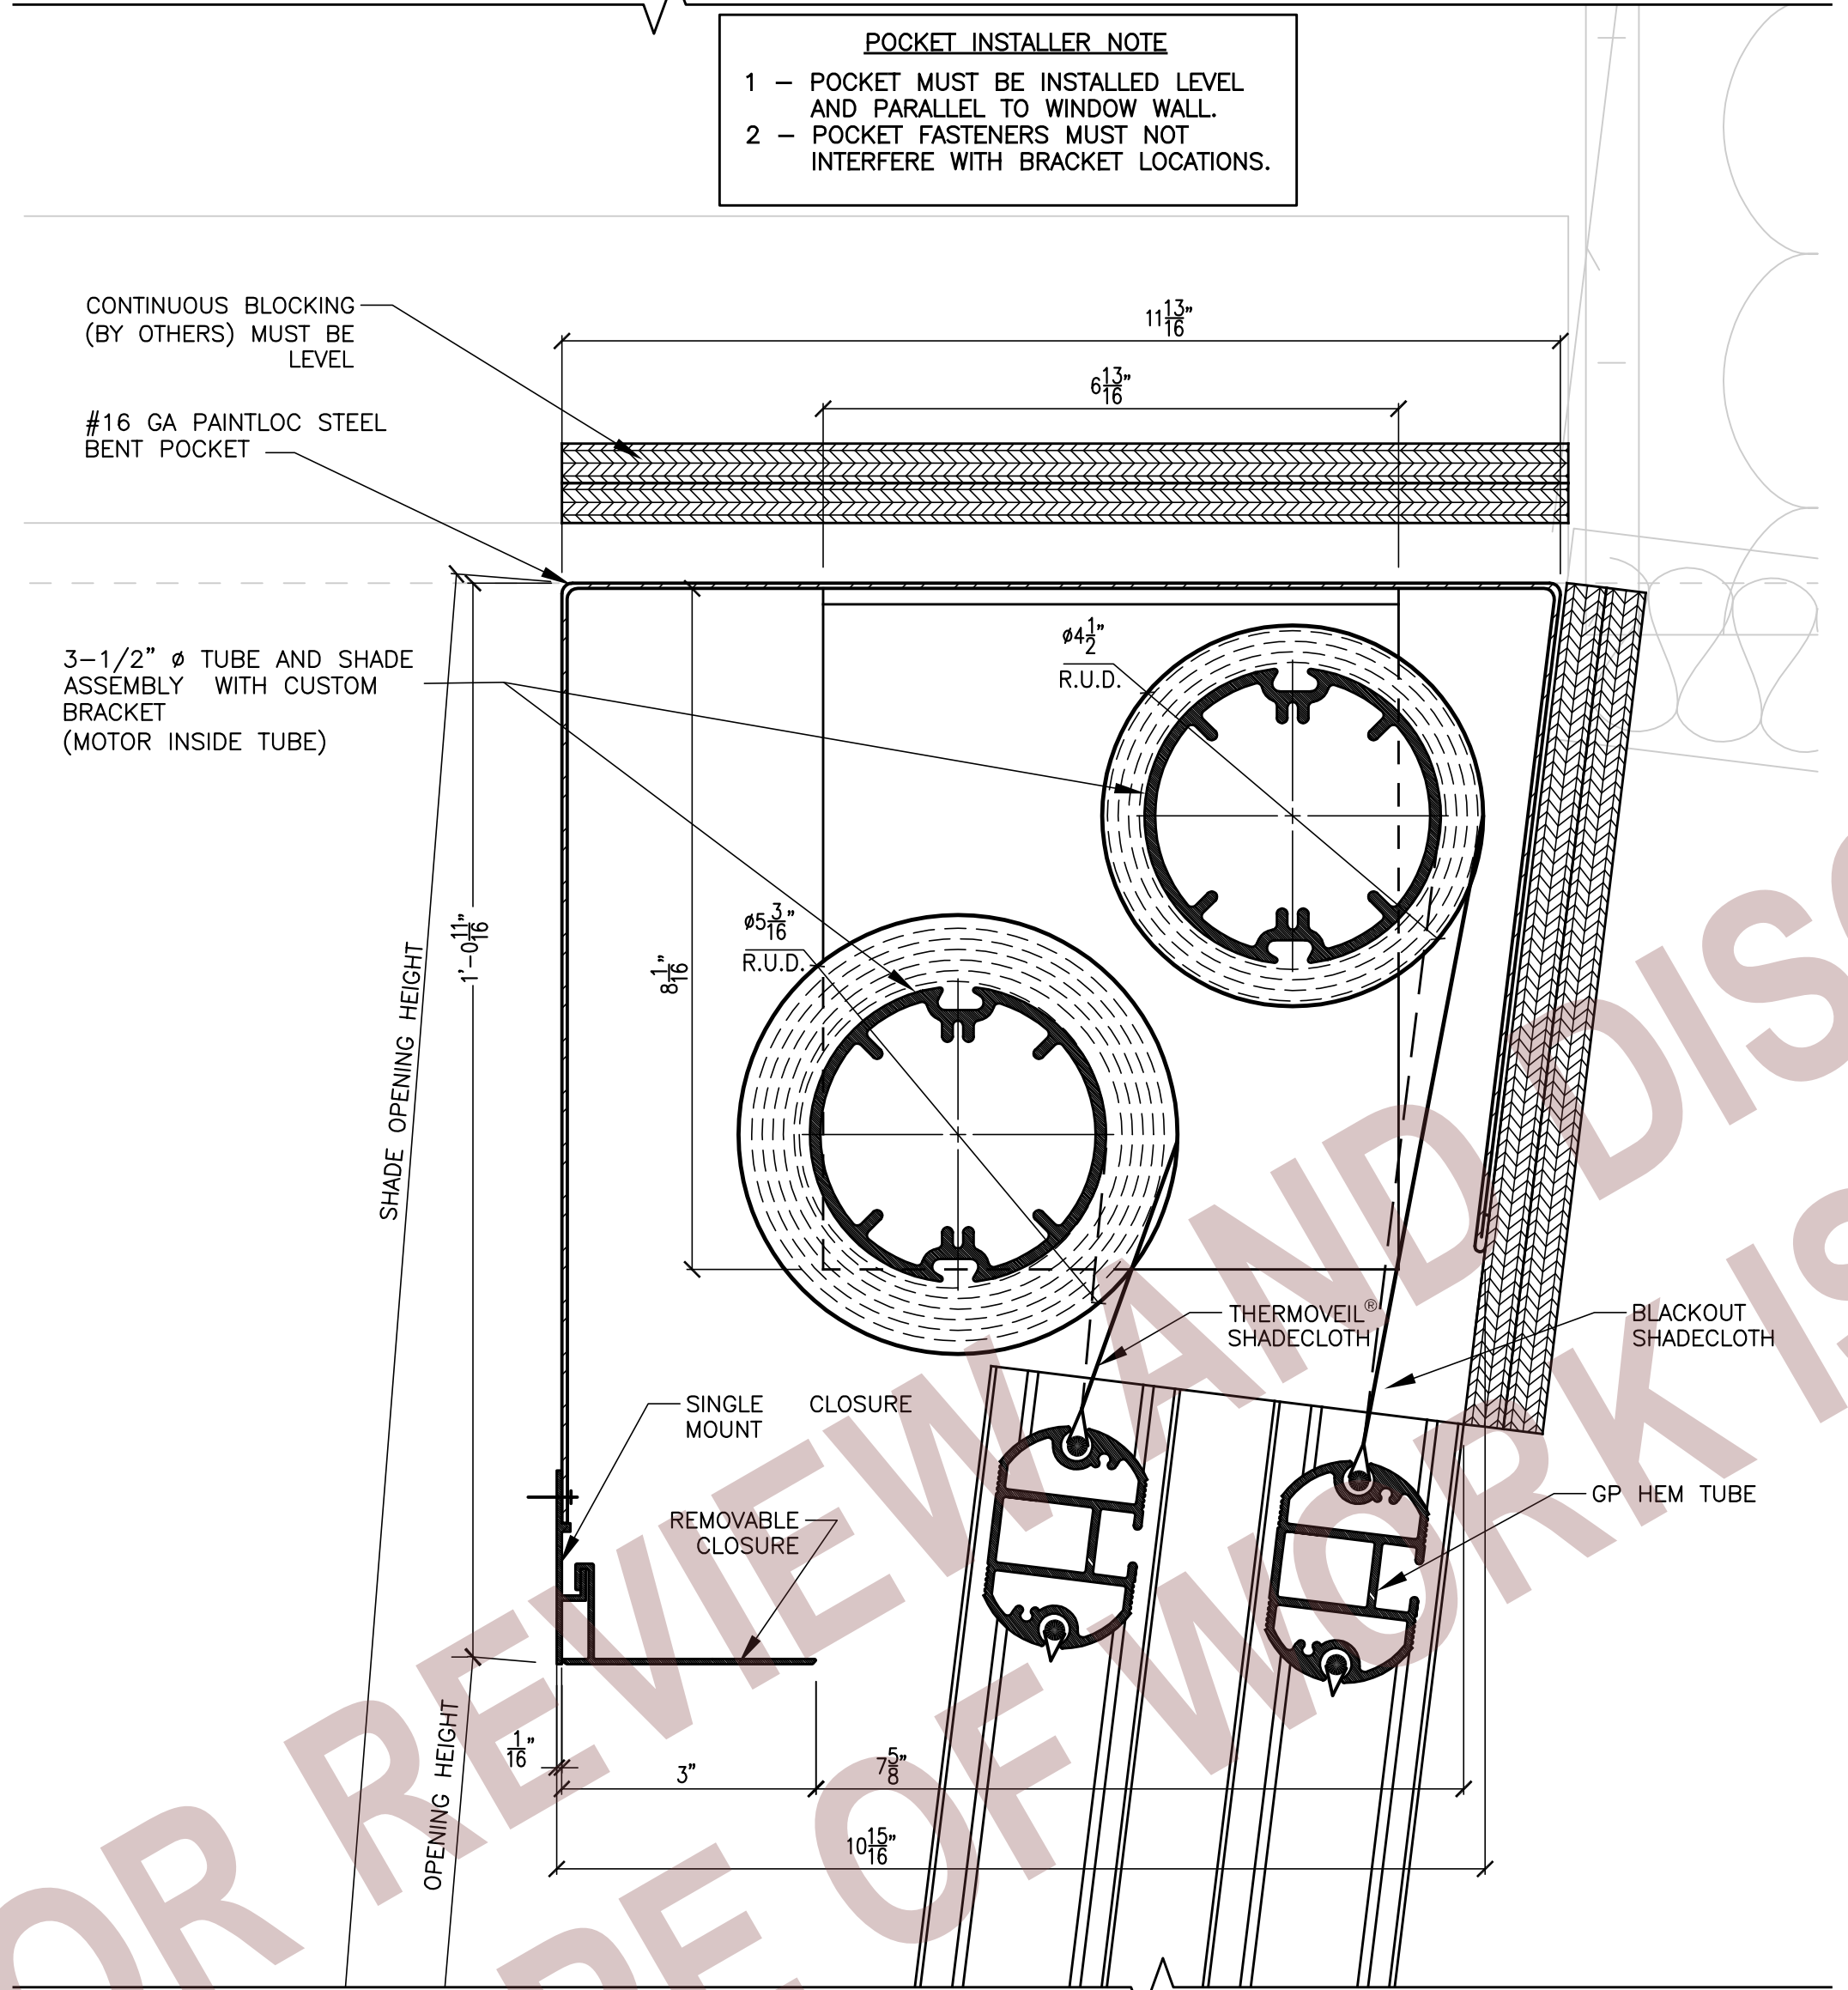

1 DETAIL
SCALE: 1/2 FULL SCALE

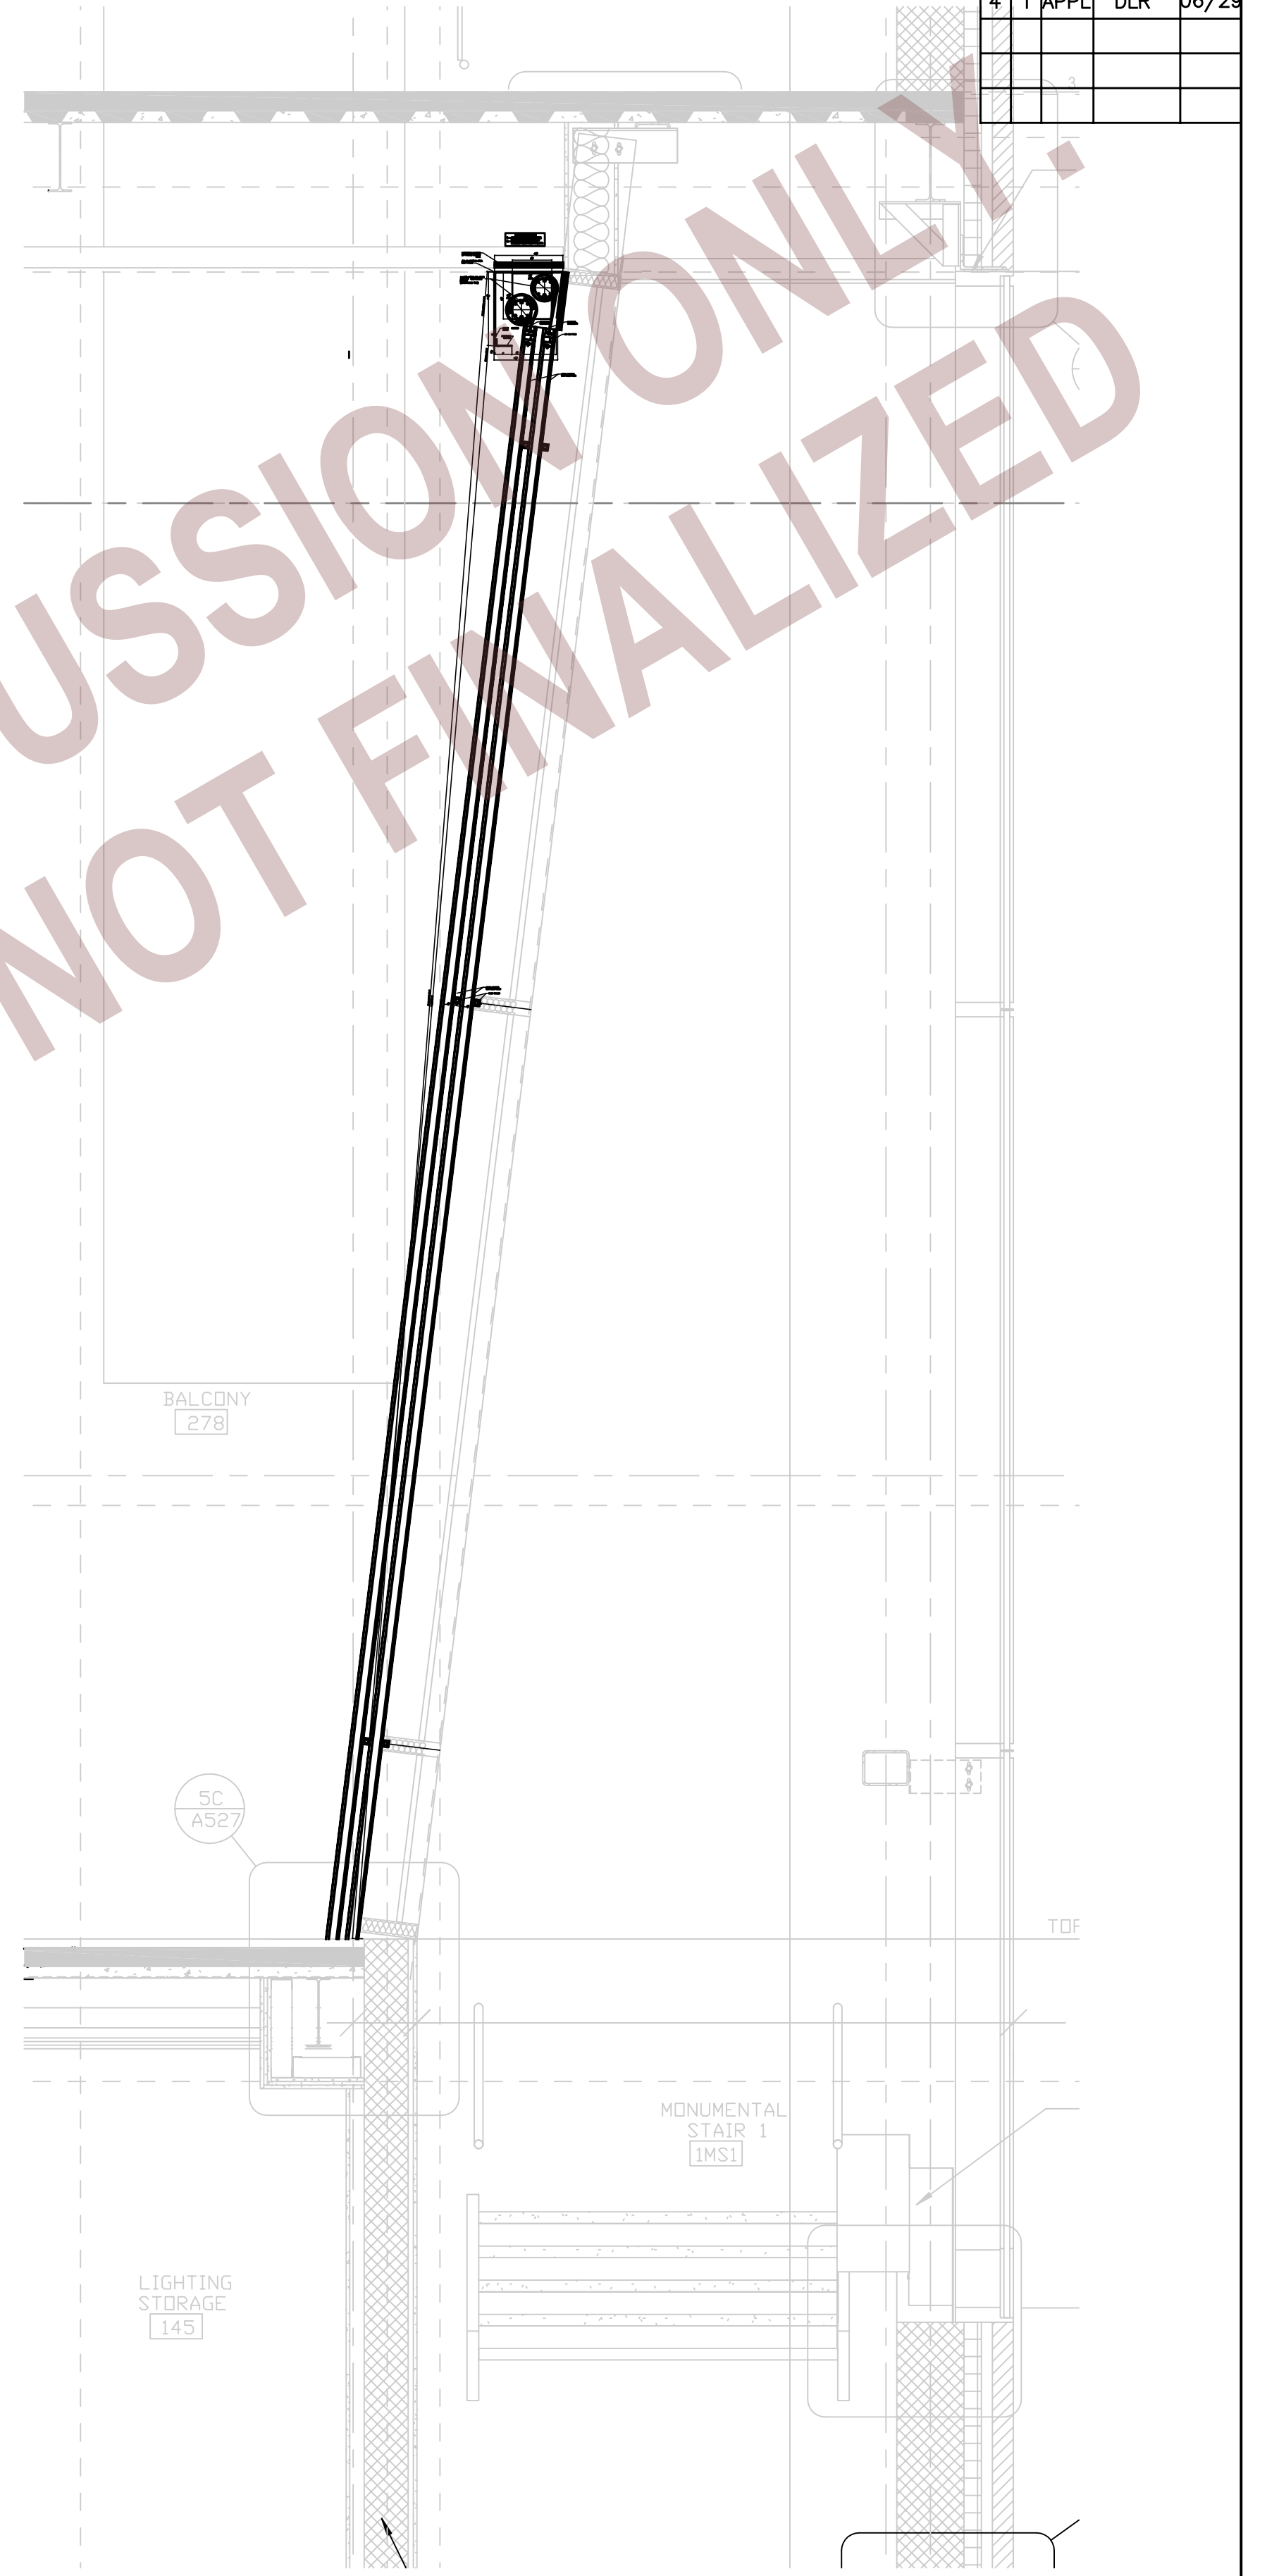

2 SECTION
SCALE: 1/2"=1'-0"

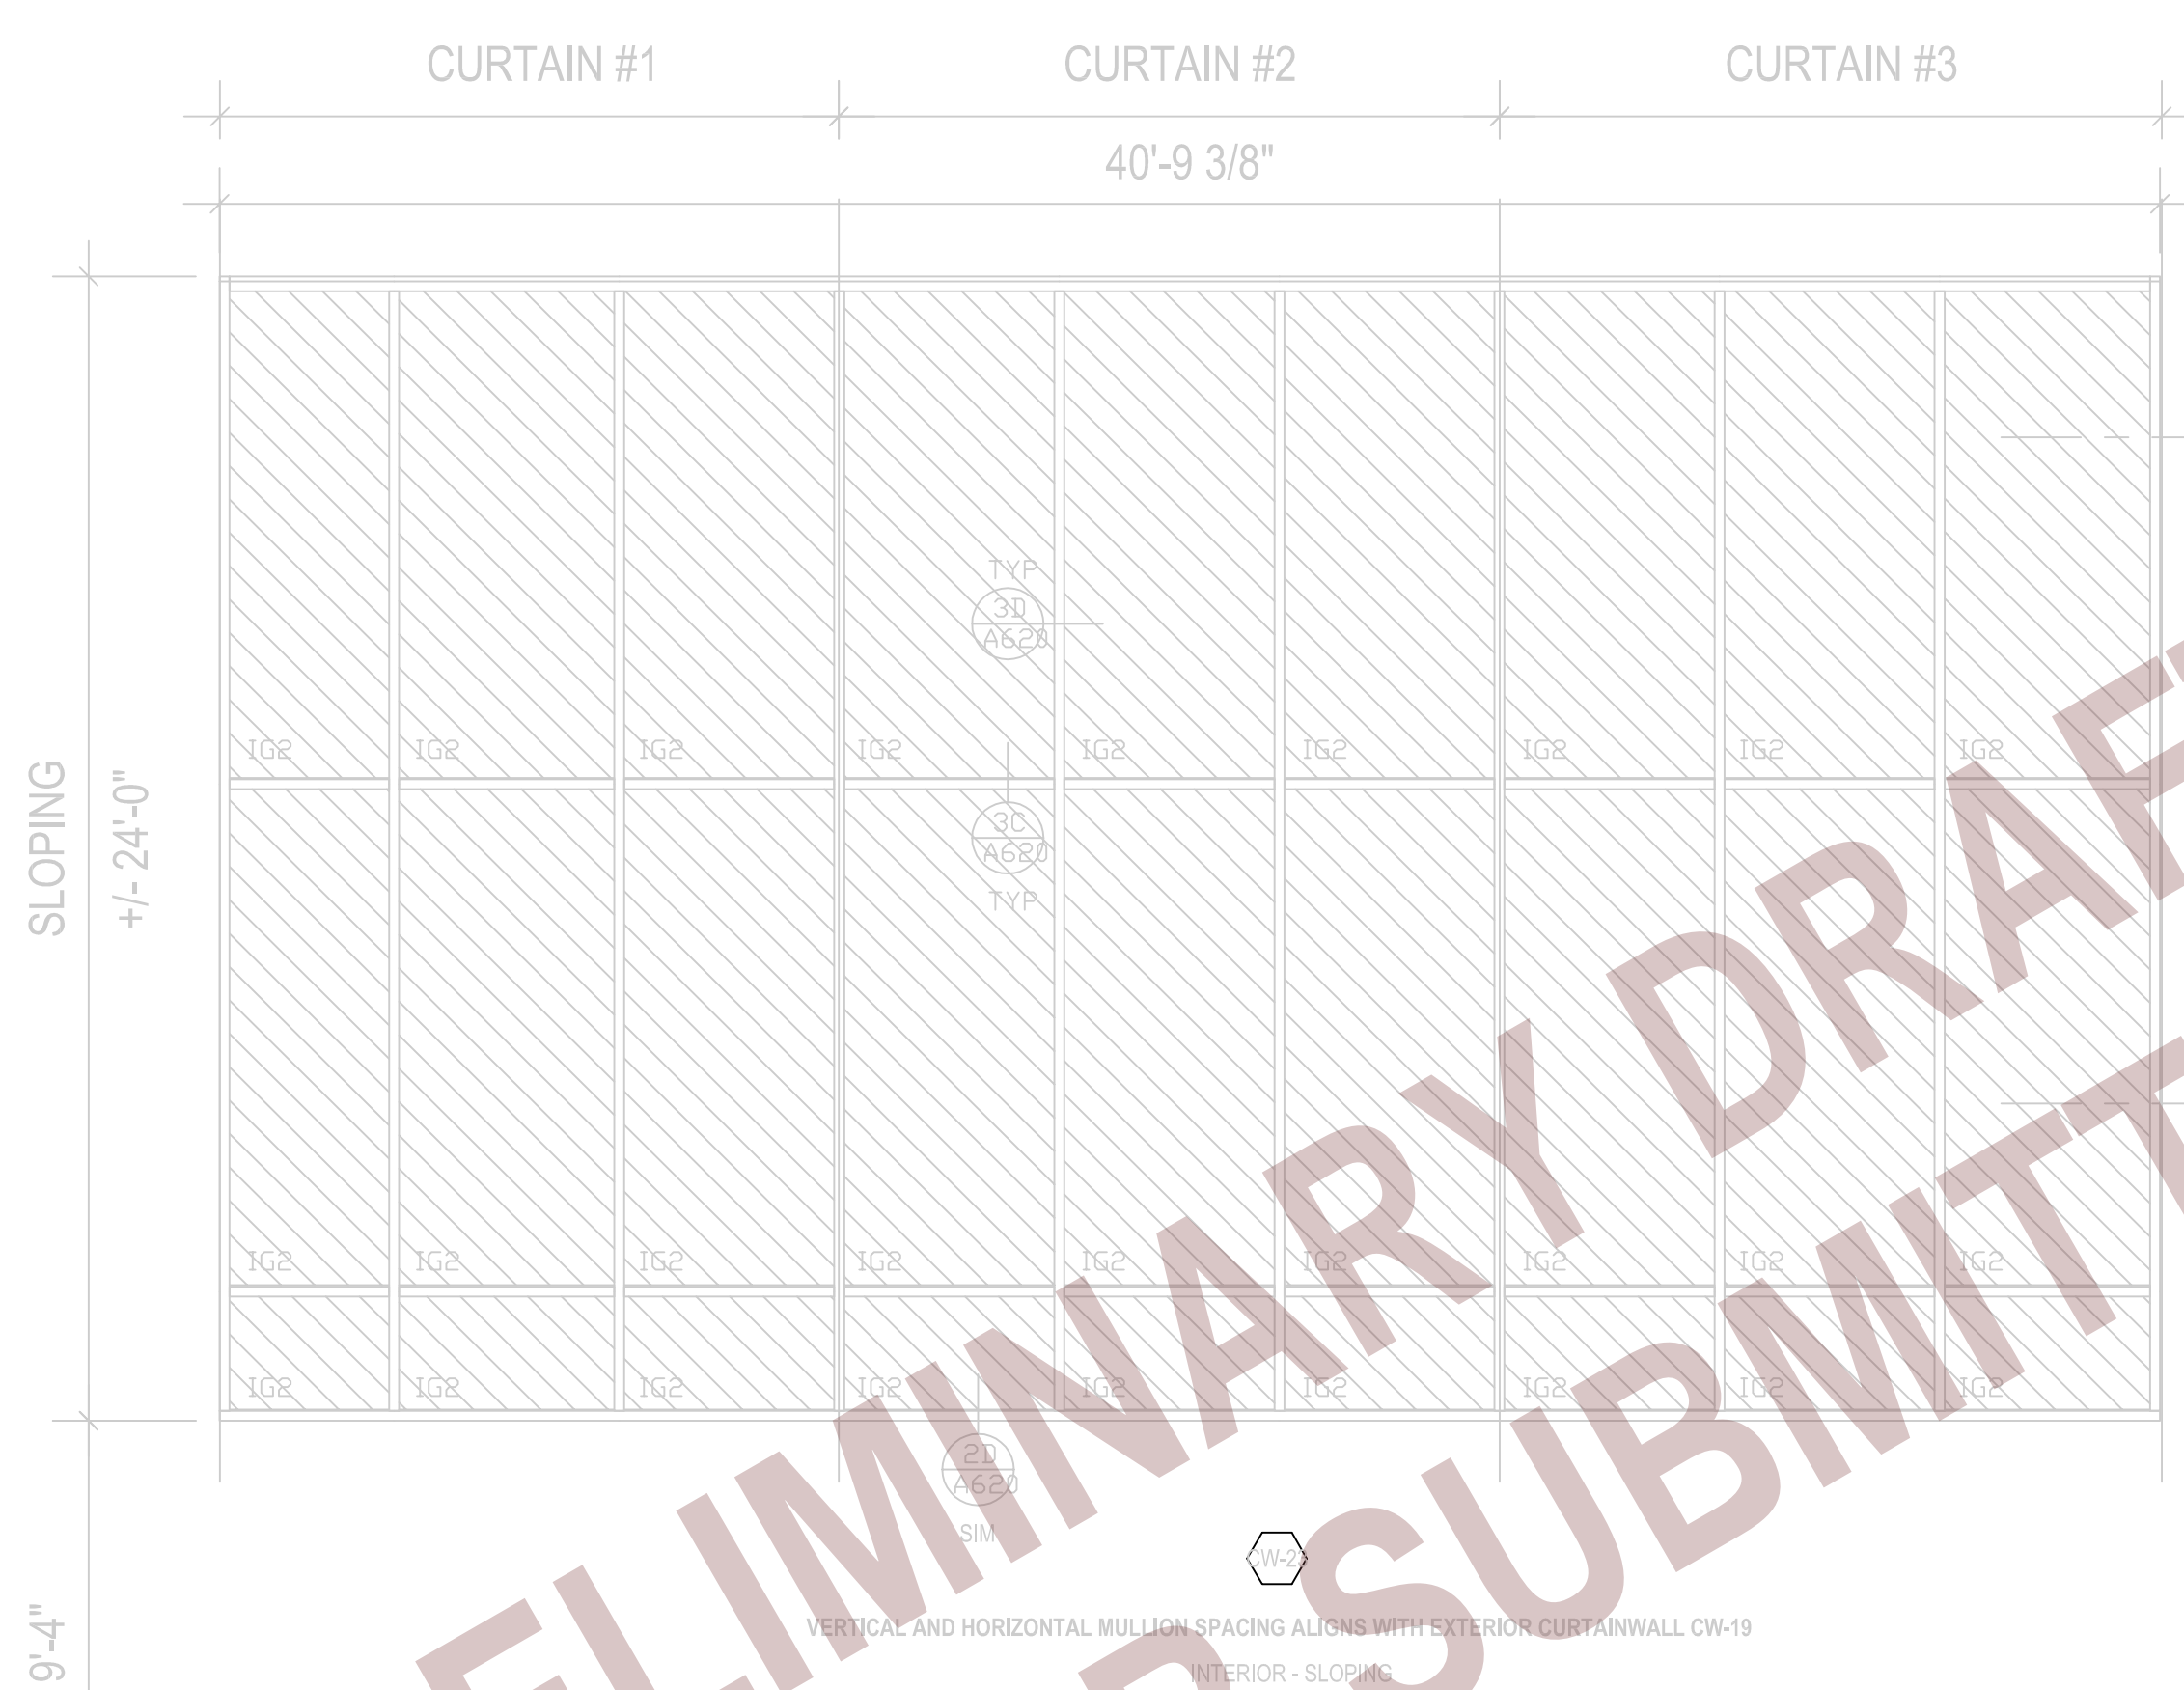

3 ELEVATION
SCALE: 1/16"=1'-0"

NOTES:
 1 - ALL DIMENSIONS AND JOB CONDITIONS TO BE FIELD VERIFIED BY DEALER BEFORE FABRICATION.
 2 - ALL MATERIALS, COLORS, FINISHES, ETC. ARE TO BE MechoShade STANDARDS UNLESS OTHERWISE NOTED.
 3 - MechoSystems RESERVES THE RIGHT TO MAKE DESIGN MODIFICATIONS AND TECHNICAL CHANGES WITHOUT PRIOR NOTICE.
 4 - THERMOVEIL SHADECLOTH TO BE No. 1300 SERIES - 96" WIDTH - RAILROADED WIDTH FOR HEIGHT WITH SEAM/BATTEN AS SHOWN ON ABOVE ELEVATIONS - STANDARD MechoShade COLOR AS APPROVED BY ARCHITECT.
 5 - BLACKOUT SHADECLOTH TO BE No. 0700 SERIES - 72" WIDTH - RAILROADED WIDTH FOR HEIGHT WITH SEAM/BATTEN AS SHOWN ON ABOVE ELEVATION - STANDARD MechoShade COLOR AS APPROVED BY ARCHITECT.

SHOP DRAWING DIMENSIONS
 DETAILS: HARDWARE SIZES ± 1/32" (0.79mm)
 ROLL DIAMETER SIZES ± 1/8" (3.18mm)
 EDGE CLEARANCE ± 3/16" (4.76mm)
 SHADE BANDS: RollerShade width and height dimensions (W x HT) are approximate, subject to final field dimensions to be scheduled by the Dealer/Contractor and provided to MechoShade Systems for fabrication in accordance with Contract Documents. Shop drawings are for typical details and shade locations only. Final sizes are not included. All blocking and supports are shown for reference only. Blocking design is not included in this Shop Drawing. Blocking is Not In Contract.

NO.	DATE	DESCRIPTION	BY
4			
3			
2			
1			

MechoSystems
 Design with Light™
 42-03 35th Street
 Long Island City, NY 11101
 T: +1 (718) 729-2020
 F: +1 (718) 729-2941
 W: mechosystems.com

JOB	ESCU FINE ARTS INSTRUCTIONAL CENTER	DWG. NO.	PS-1932
TITLE	TROUGH SHADE DETAIL	PROPOSAL NO.	
DATE	03.15.13	SCALE	AS NOTED
ARCHITECT	SLAM COLLABORATIVE	DWN. BY	C.P.
DEALER		CHKD. BY	L.K.
		SHEET NO.	1 OF X