


PRINTS				
REV	REP	FOR	TO	DATE
4	1	APPL	DLR	NONE

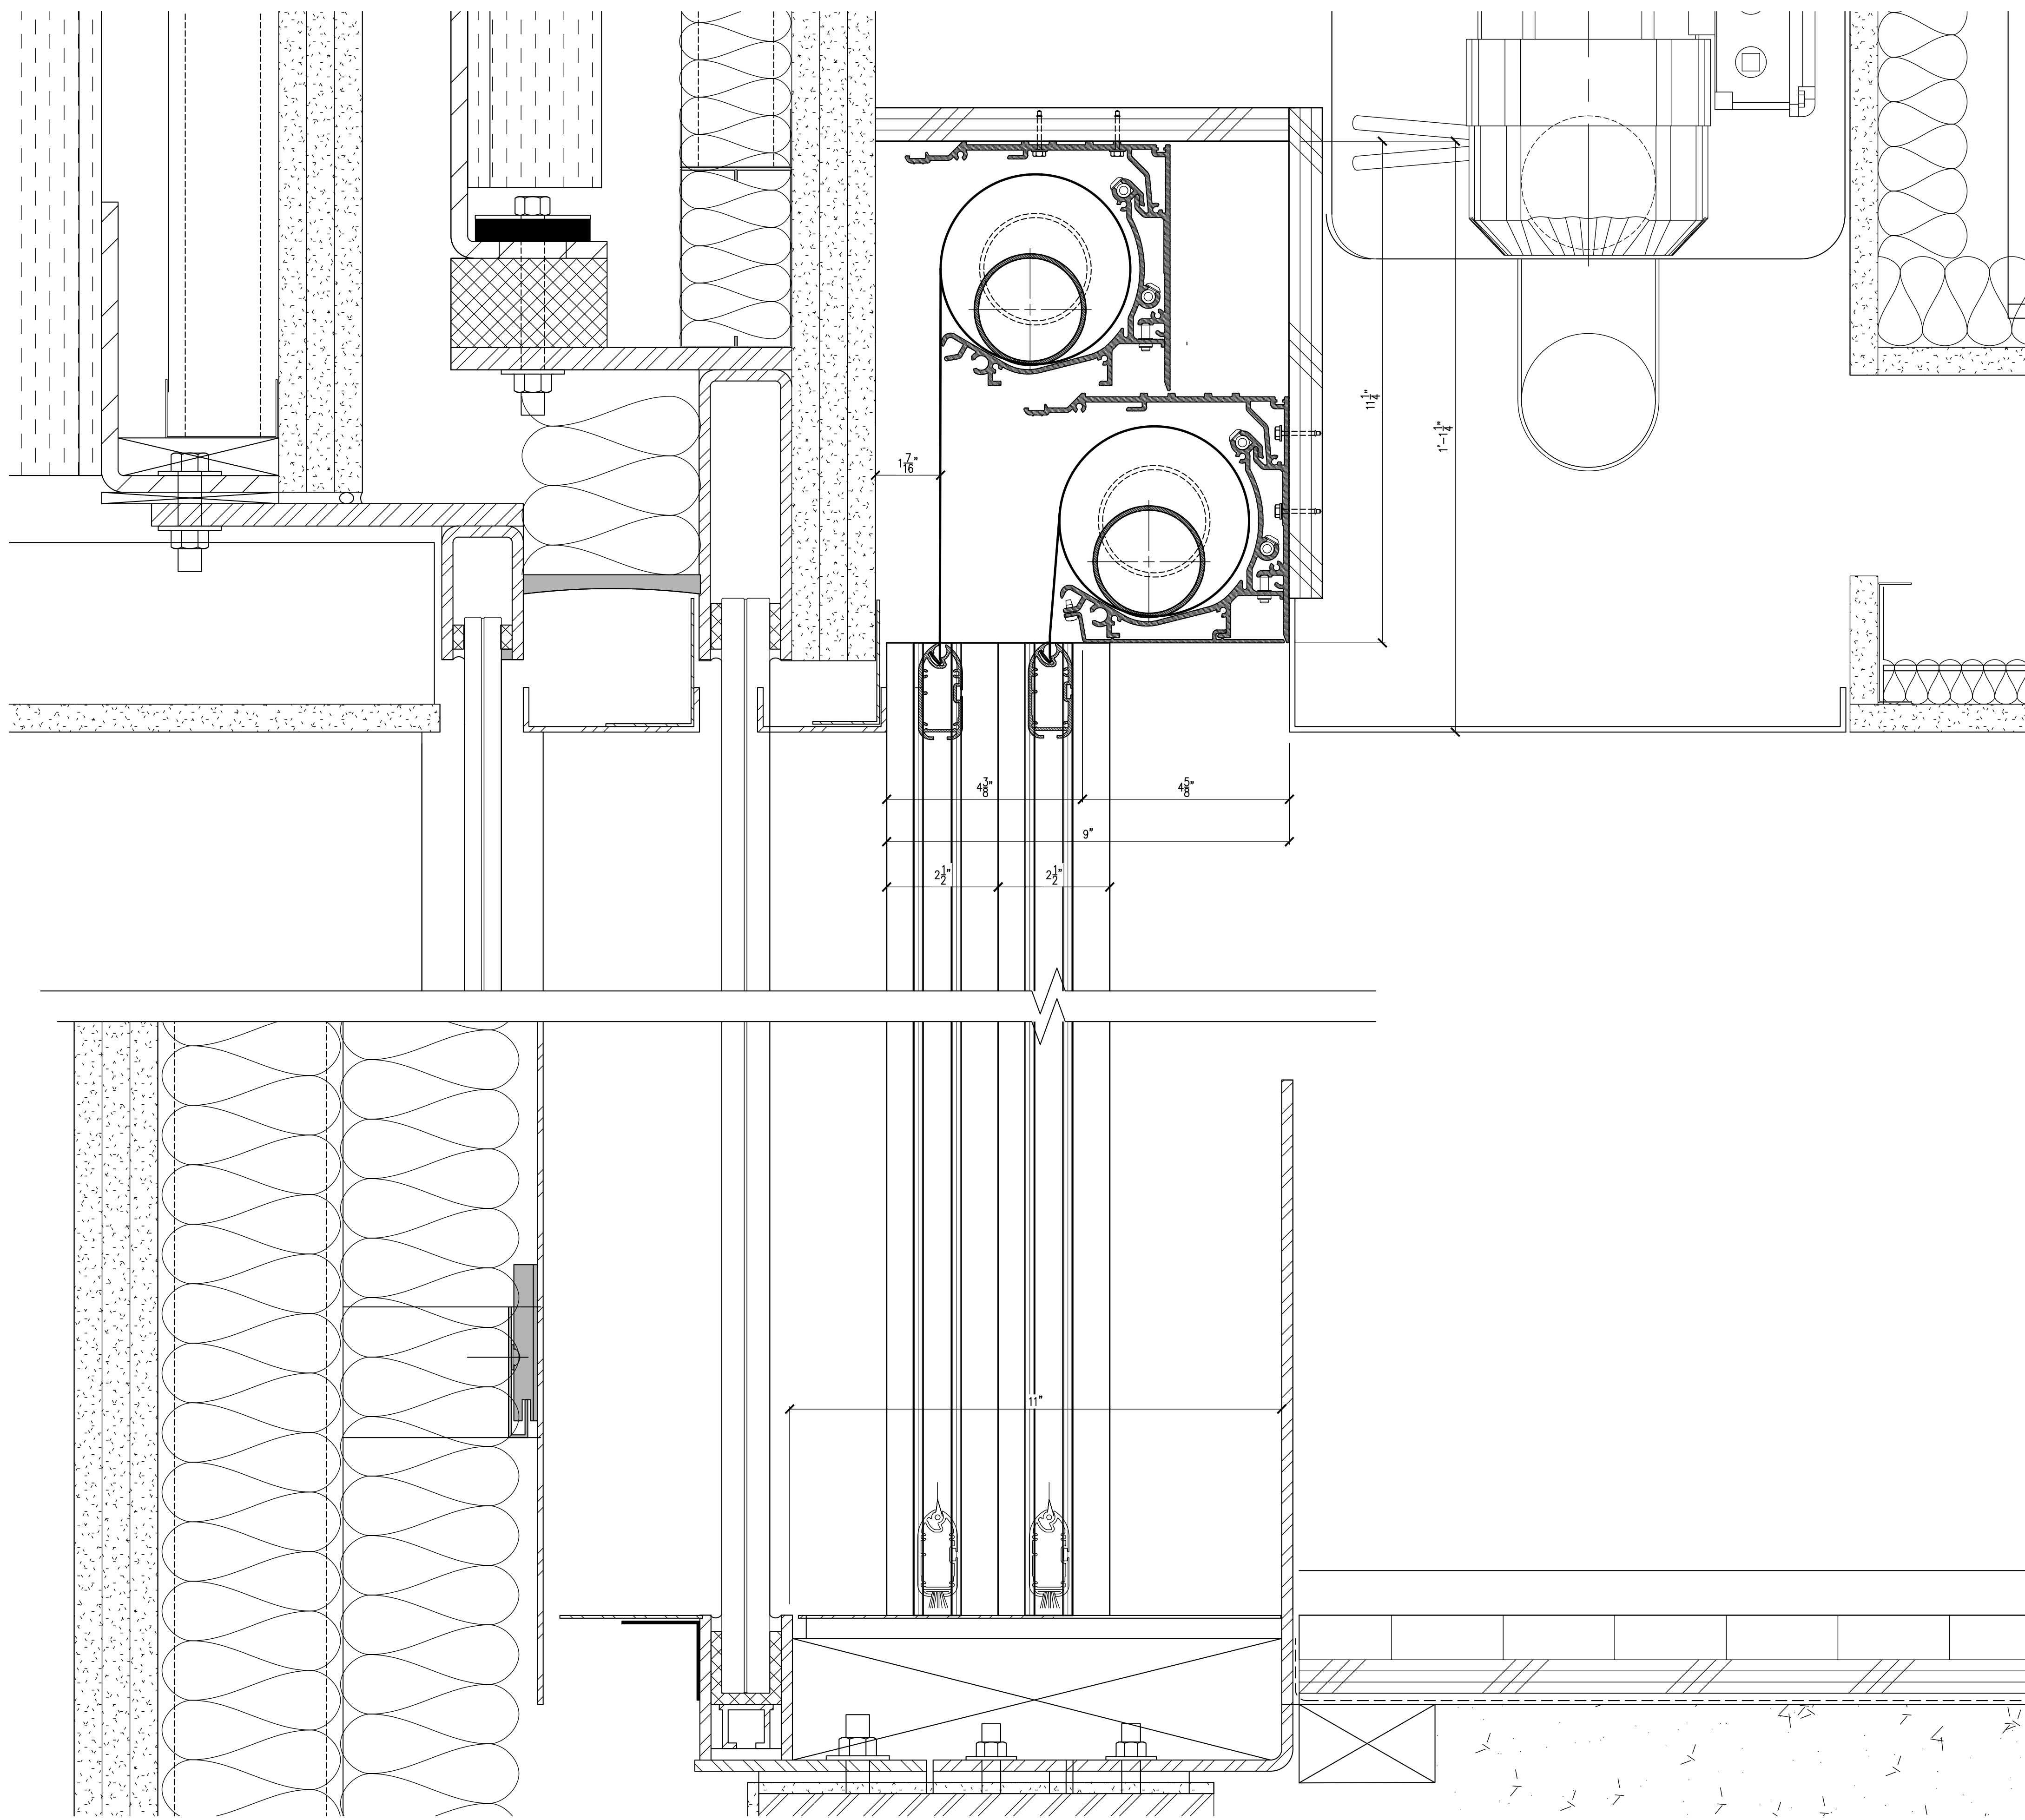

**2** **TYPICAL SECTION**  
SCALE: 1/2 FULL SIZE

**PRELIMINARY FOR REVIEW AND DISCUSSION ONLY**  
**(SUBJECT TO APPROVED MOCK UP BY**  
**MECHOSYSTEMS ENGINEERING)**

NOTES:  
1 - ALL DIMENSIONS AND JOB CONDITIONS TO BE FIELD VERIFIED BY DEALER BEFORE FABRICATION.  
2 - ALL MATERIALS, COLORS, FINISHES, ETC. ARE TO BE MechoShade STANDARDS UNLESS OTHERWISE NOTED.  
3 - MechoSystems RESERVES THE RIGHT TO MAKE DESIGN MODIFICATIONS AND TECHNICAL CHANGES WITHOUT PRIOR NOTICE.

**SHOP DRAWING DIMENSIONS**  
DETAILS:      HARDWARE SIZES      ± 1/32" (0.79mm)  
                 ROLL DIAMETER SIZES      ± 1/8" (3.18mm)  
                 EDGE CLEARANCE      ± 3/16" (4.76mm)  
SHADE BANDS:  
RollerShade width and height dimensions (W x HT) are approximate, subject to final field dimensions to be scheduled by the Dealer/Contractor and provided to MechoShade Systems for fabrication in accordance with Contract Documents. Shop drawings are for typical details and shade locations only. Final sizes are not included.  
All blocking and supports are shown for reference only. Blocking design is not included in this Shop Drawing.  
Blocking is Not In Contract.

4			
3			
2			
1			
NO.	DATE	DESCRIPTION	BY
REVISIONS			

**MechoSystems**  
Design with light™  
42-03 35th Street  
Long Island City, NY 11101  
T: +1 (718) 729-2020  
F: +1 (718) 729-2941  
W: mechosystems.com

JOB	DWG. NO.	REV.	△
	JOB NO.		
TITLE	PROPOSED DETAILS "ELECTRO" SHADES	PROPOSAL NO.	
ARCHITECT	DATE 04/20/16	SCALE AS NOTED	
DEALER	DWN. BY Z.D.	CKD. BY	
	SHEET NO. 2	OF 2	